


**Junction Name:-** Priya Darshini Vihar

**Jn. Code:-** P-55

**District :-** East

**Circle :-** Gandhi Nagar

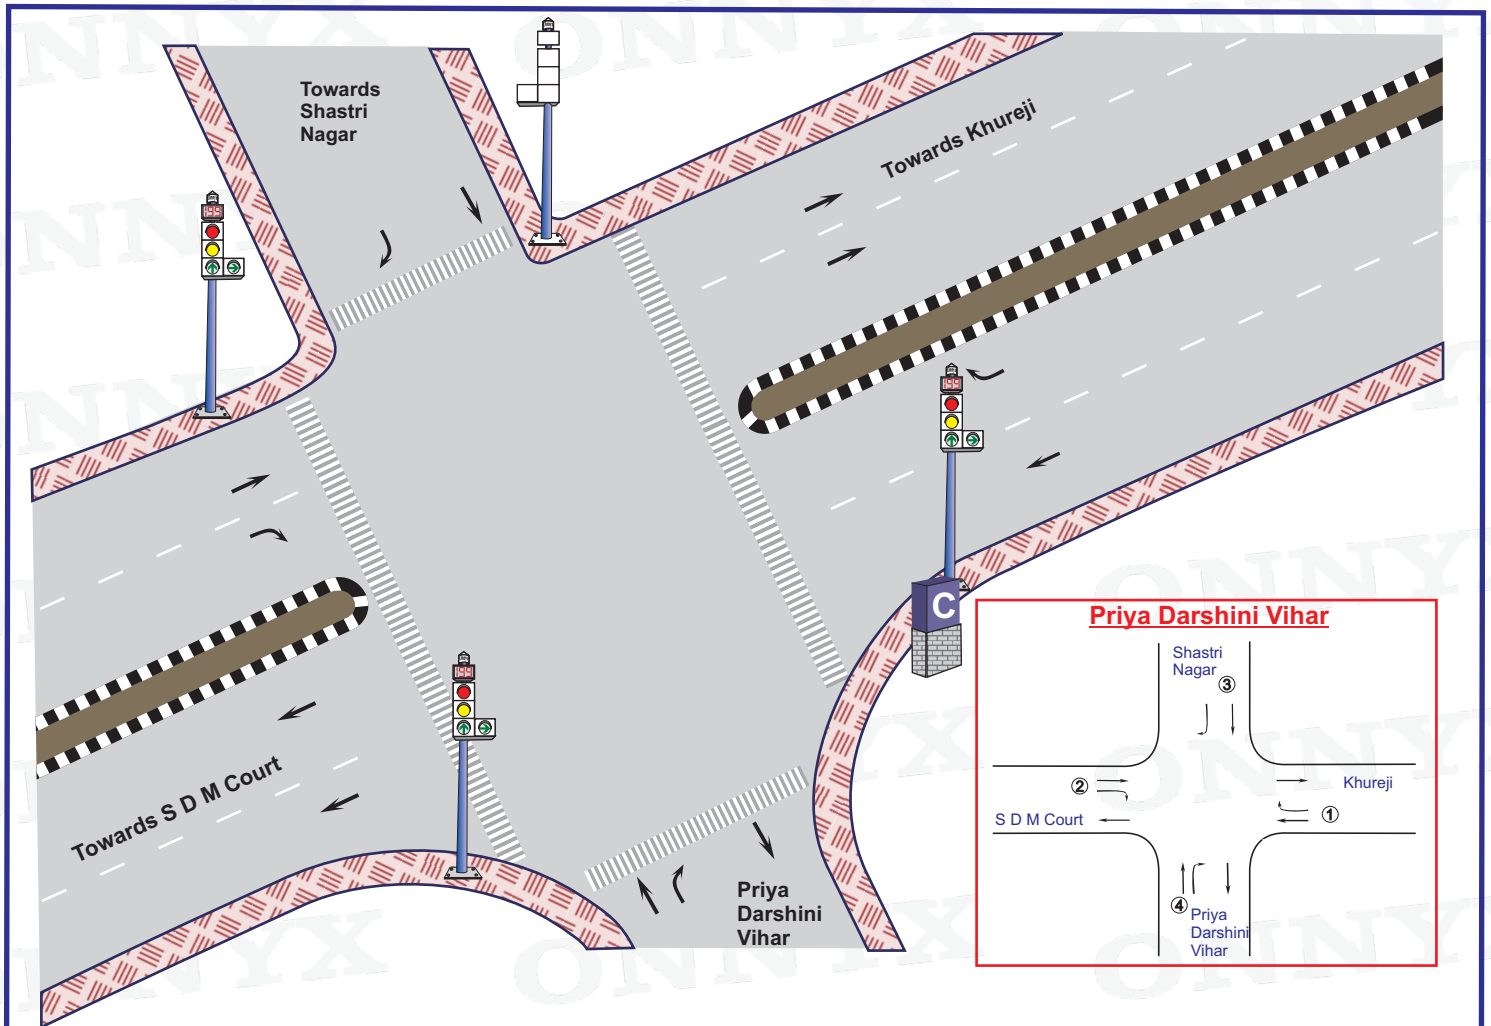

Plan No.	Time	①	②	③	④	Total Cycle Time
1.	06:00-23:00	55 Sec.	55 Sec.	15 Sec.	15 Sec.	140 Sec.

04 Sec. included in all Phases for AMBER

**Signal Timing – 06:00 to 23:00**

**Blinker Timing – 23:00 to 06:00**

Not to scale

Prepared by : [www.onnyx.in](http://www.onnyx.in)