


**Junction Name:-** Chiranjeevi Tower

**Jn. Code:-** Y-41

**District :-** South East

**Circle :-** KKC

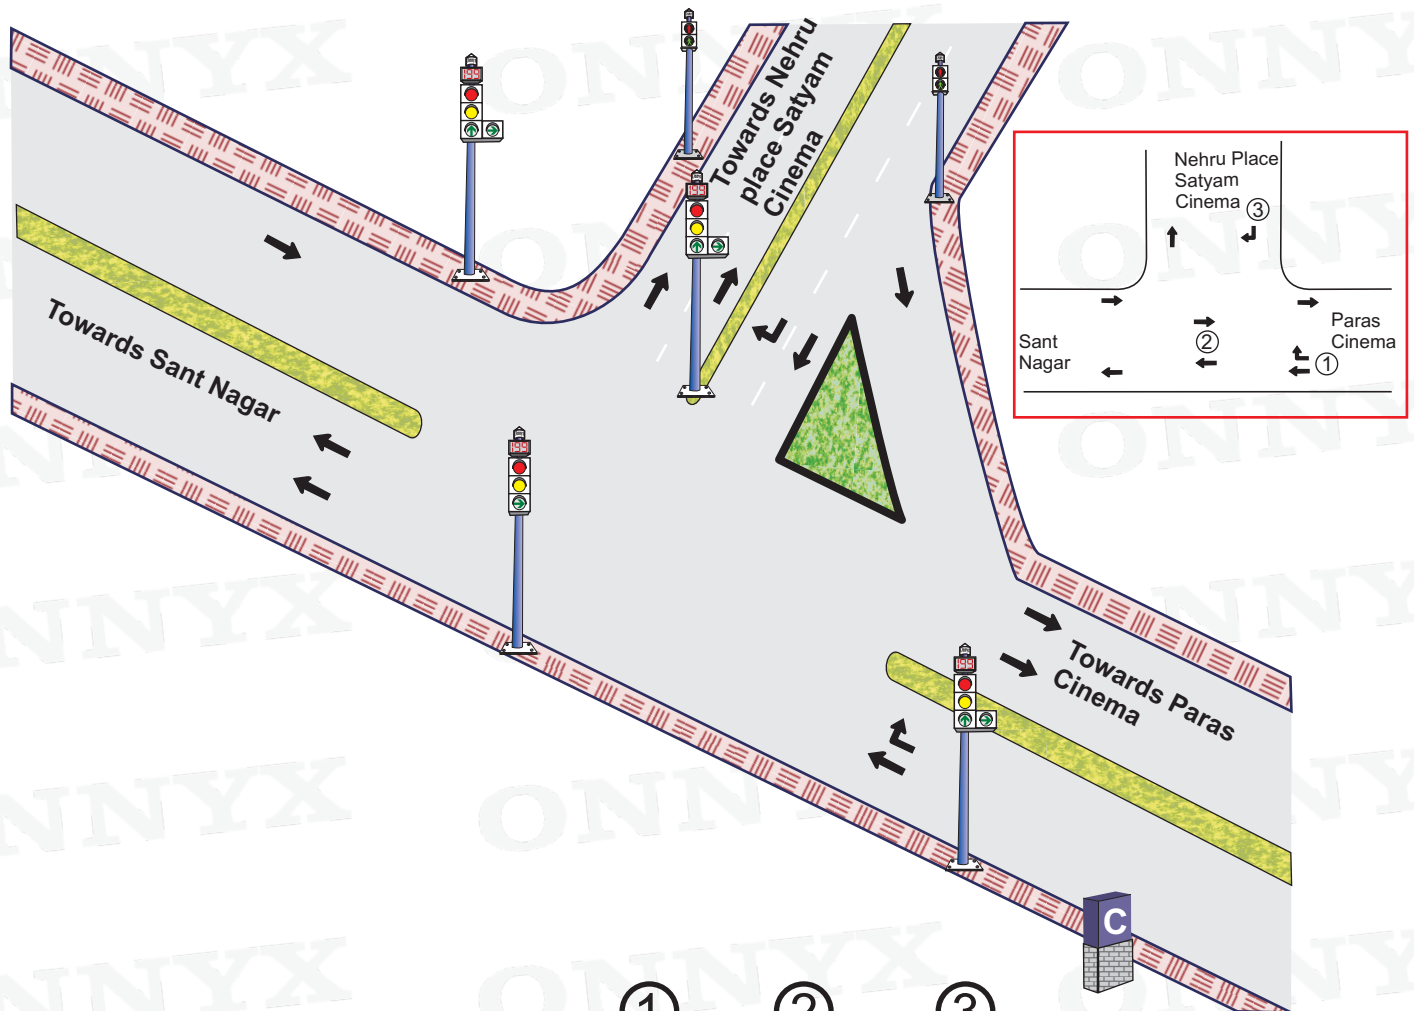

Plan No.	Time	①	②	③	Total Cycle Time
1.	06:00-08:00	20 Sec.	25 Sec.	15 Sec.	60 Sec.
2.	08:00-10:30	60 Sec.	45 Sec.	25 Sec.	130 Sec.
3.	10:30-17:00	40 Sec.	50 Sec.	25 Sec.	115 Sec.
4.	17:00-21:00	55 Sec.	60 Sec.	40 Sec.	155 Sec.
5.	21:00-23:00	20 Sec.	25 Sec.	15 Sec.	60 Sec.

04 Sec. included in all Phases for AMBER

**Signal Timing – 06:00--23:00**

**Blinker Timing – 23:00--06:00**

**Not to scale**

Prepared by : [www.onnyx.in](http://www.onnyx.in)