
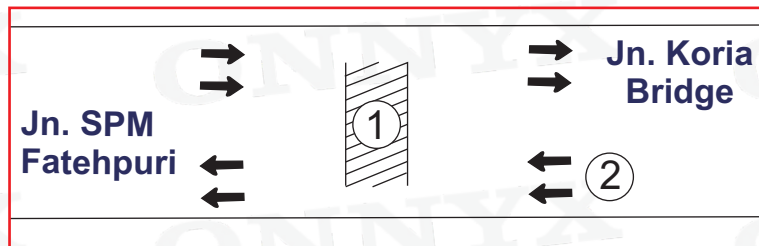


Junction Name:- Old Delhi Railway Station

Jn. Code:- B-03


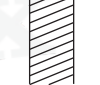
District :- North

Circle :- Kotwali

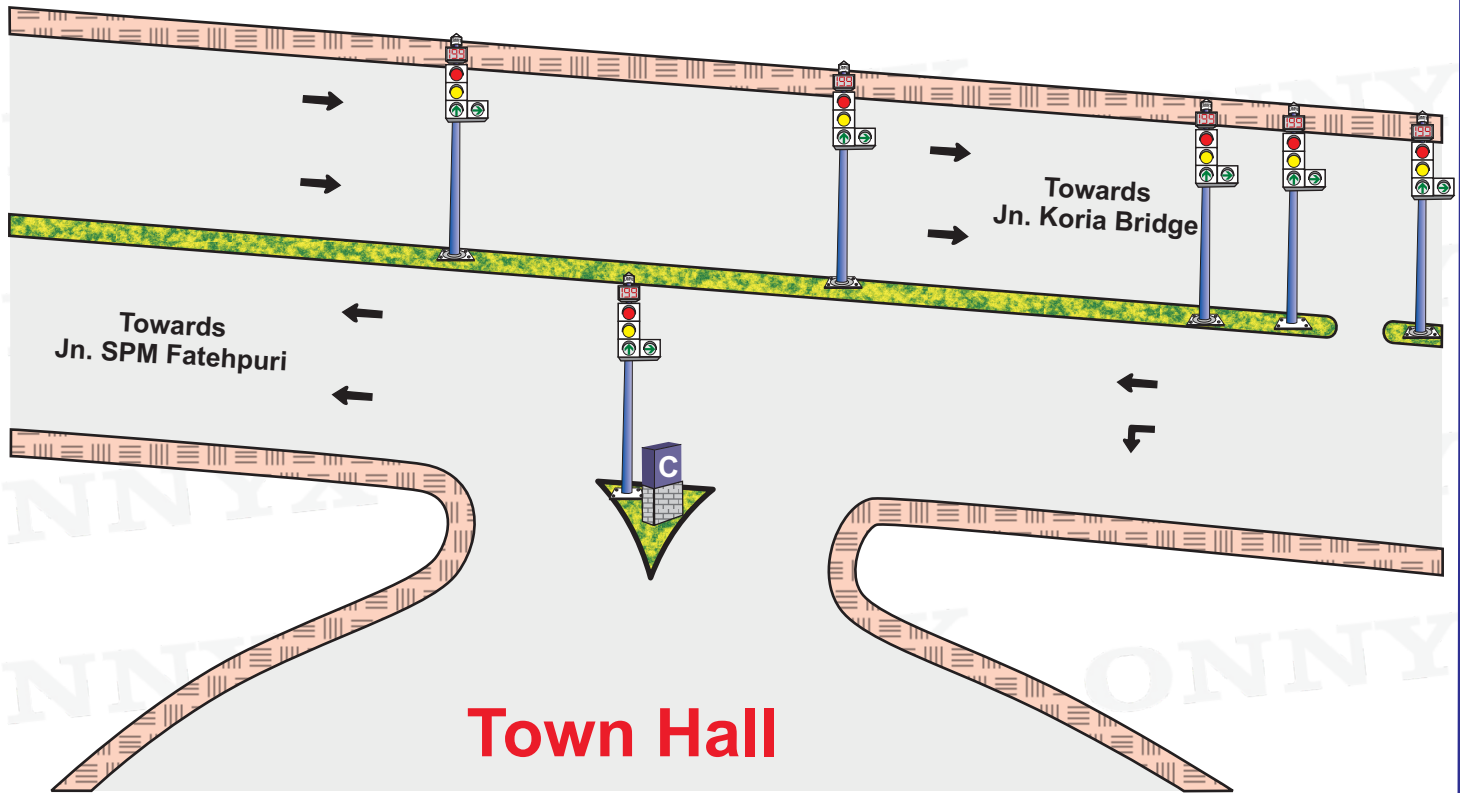

①

②

Plan No.	Time			Total Cycle Time
1.	06:00-08:00	30 Sec.	15 Sec.	45 Sec.
2.	08:00-17:00	40 Sec.	20 Sec.	60 Sec.
3.	17:00-22:00	30 Sec.	15 Sec.	45 Sec.

05 Sec. included in all Phases for AMBER

Signal Timing – 06:00--22:00

Blinker Timing – 22:00--06:00

Not to scale

Prepared by : www.onnyx.in