


Junction Name:- Pratap Nagar

Jn. Code:- B-07

District :- North

Circle :- Sadar Bazar

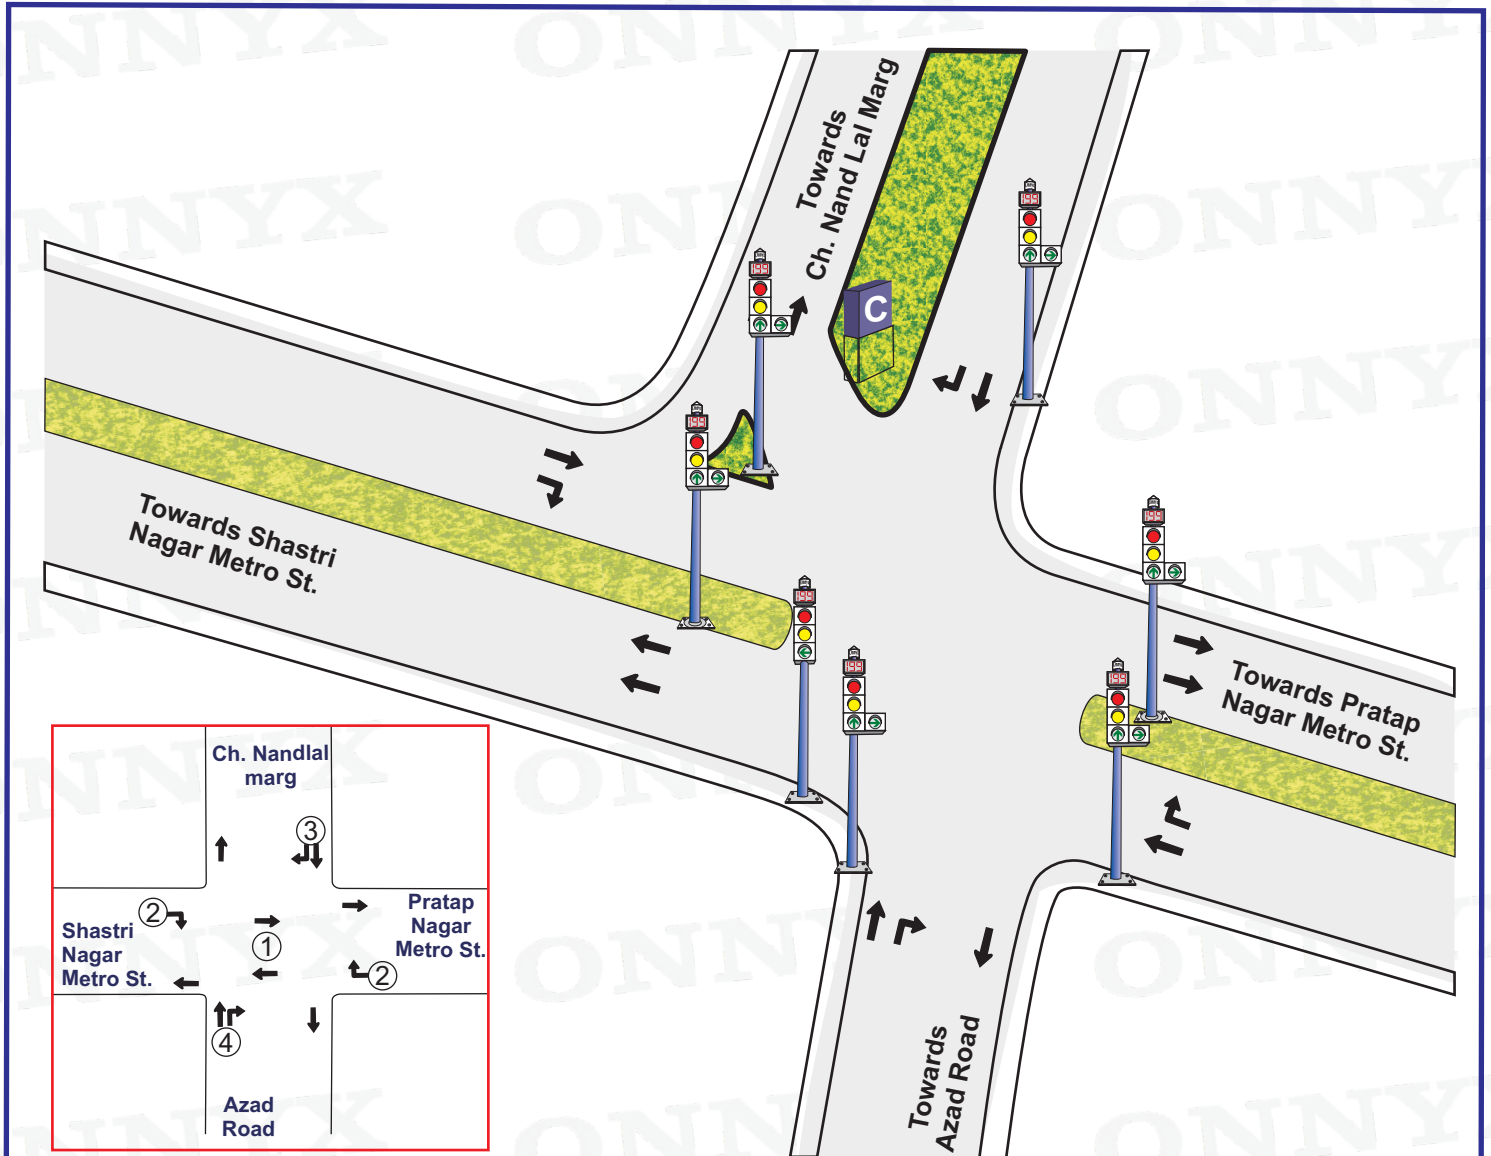

Plan No.	Time	①	②	③	④	Total Cycle Time
1.	06:00-08:00	30 Sec.	15 Sec.	30 Sec.	15 Sec.	90 Sec.
2.	08:00-17:00	40 Sec.	20 Sec.	40 Sec.	20 Sec.	120 Sec.
3.	17:00-23:00	40 Sec.	25 Sec.	40 Sec.	15 Sec.	120 Sec.

05 Sec. included in all Phases for AMBER

Signal Timing – 06:00--23:00

Blinker Timing – 23:00--06:00

Not to scale

Prepared by : www.onnyx.in