


**Junction Name:-** D Block, Mangolpuri

**Jn. Code:-** C-32  
**District :-** North West  
**Circle :-** Rohini

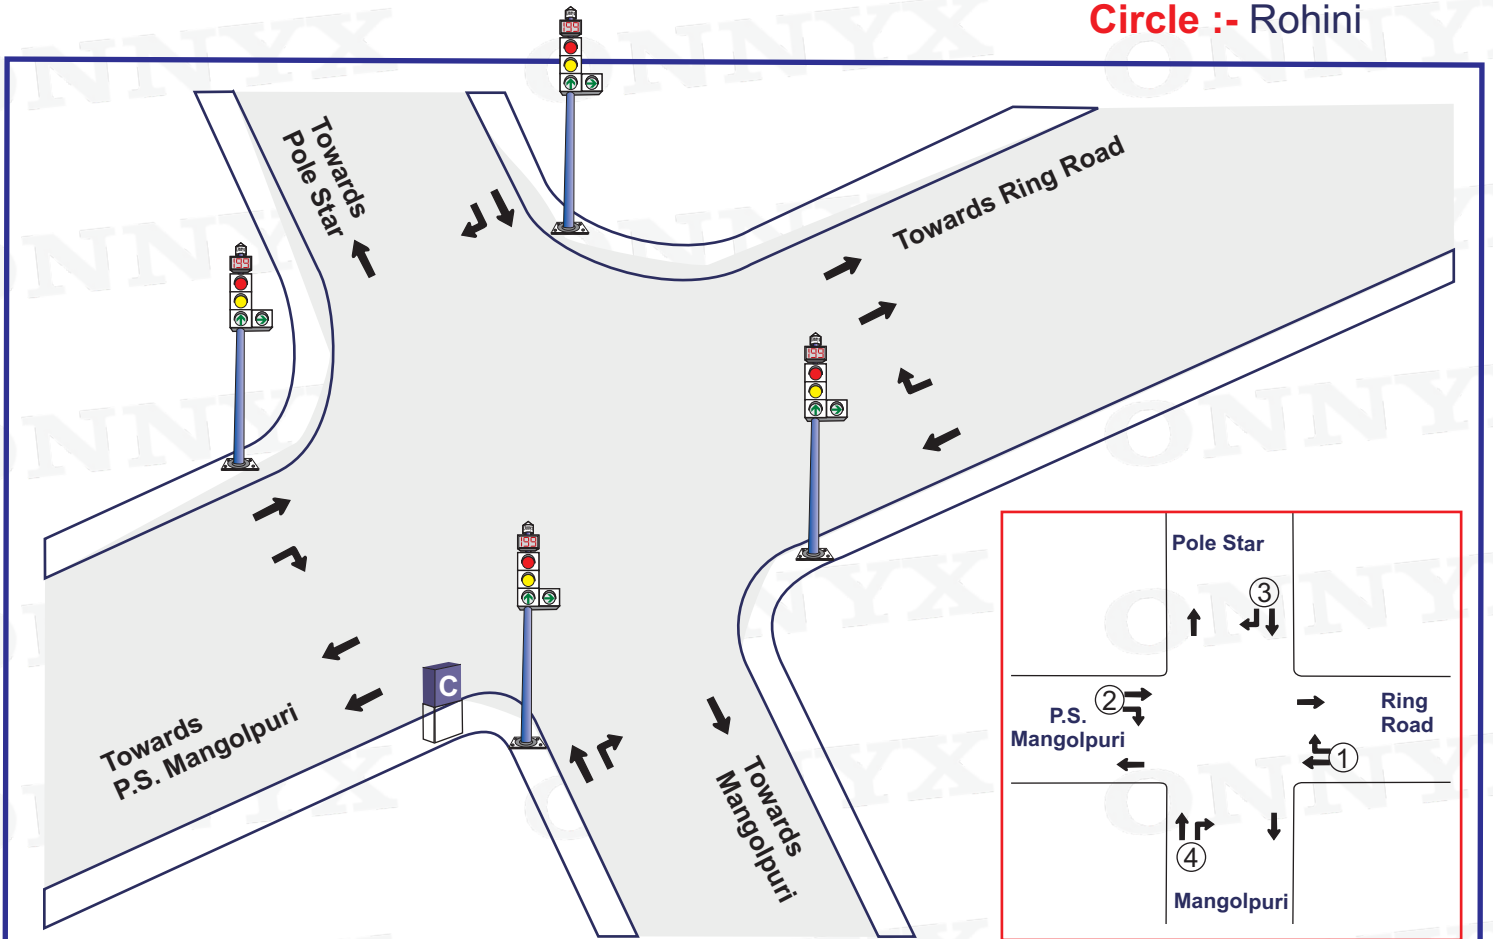

①      ②      ③      ④

Plan No.	Time	①	②	③	④	Total Cycle Time
1.	06:00-08:00	20 Sec.	25 Sec.	15 Sec.	15 Sec.	75 Sec.
2.	08:00-11:00	25 Sec.	30 Sec.	15 Sec.	20 Sec.	90 Sec.
3.	11:00-17:00	30 Sec.	30 Sec.	15 Sec.	25 Sec.	100 Sec.
4.	17:00-23:00	20 Sec.	25 Sec.	15 Sec.	15 Sec.	75 Sec.

05 Sec. included in all Phases for AMBER

**Signal Timing – 06:00 – 23:00**

**Blinker Timing – 23:00 – 06:00**

**Not to scale**

Prepared by : [www.onnyx.in](http://www.onnyx.in)