


**Junction Name:-** 03/30 East Patel Nagar  
BRK Marg

**Jn. Code:-** K-27  
**District :-** West  
**Circle :-** Patel Nagar

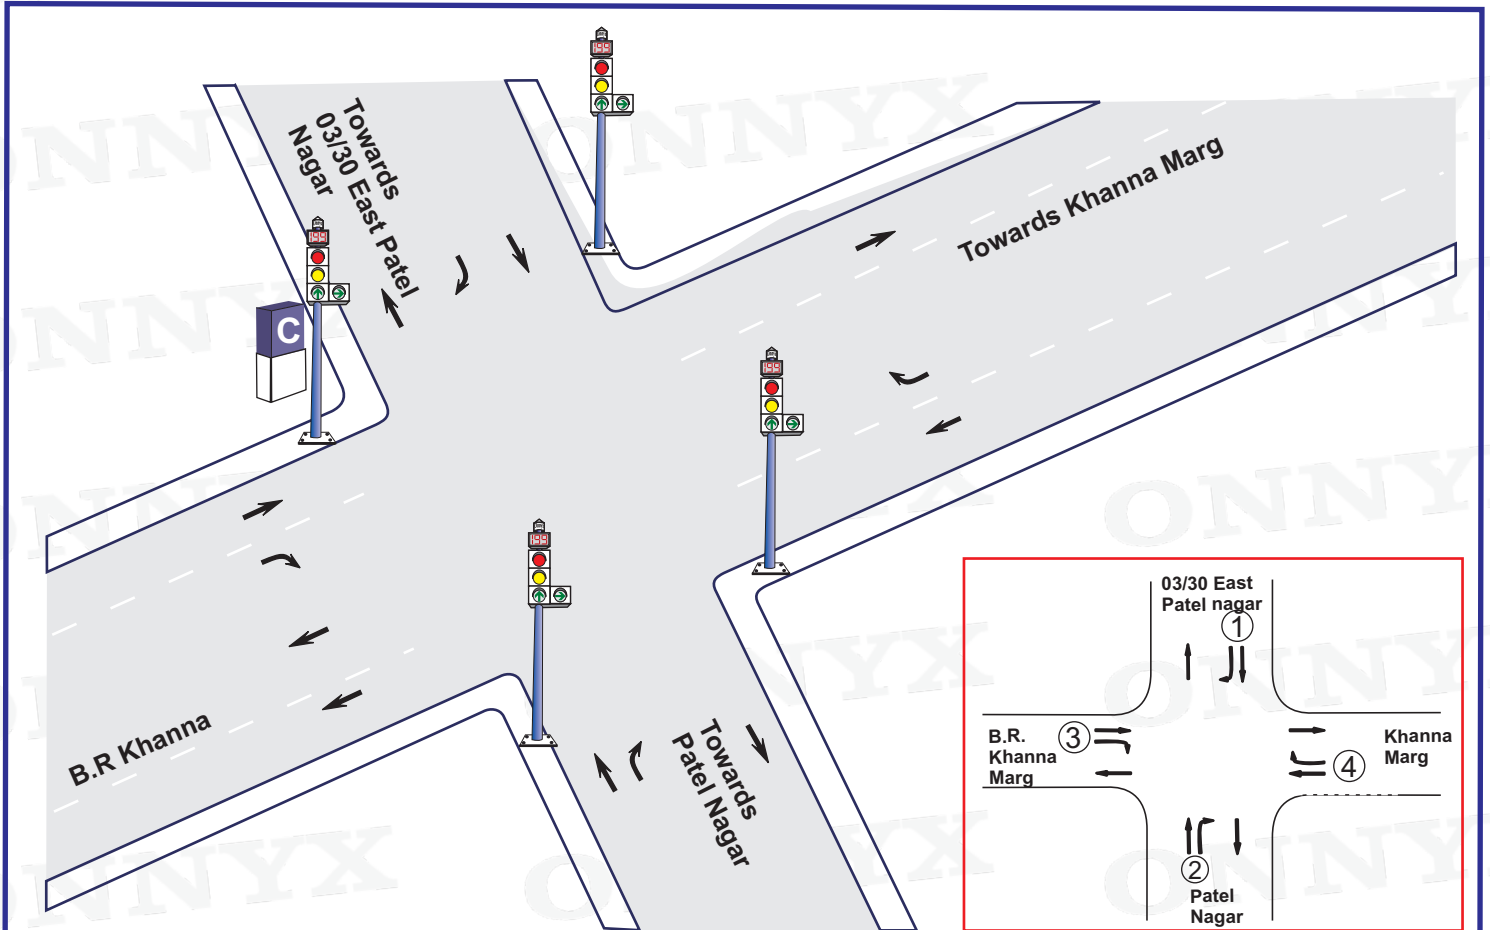

Plan No.	Time	①	②	③	④	Total Cycle Time
1.	06:00-11:00	16 Sec.	16 Sec.	16 Sec.	16 Sec.	64 Sec.
2.	11:00-23:00	21 Sec.	16 Sec.	21 Sec.	21Sec.	79 Sec.
Non Working day & public Holiday Plan	06:00-23:00	16 Sec.	16 Sec.	16 Sec.	16 Sec.	64 Sec.

04 Sec. included in all Phases for AMBER

**Signal Timing – 06:00 – 23:00**

**Blinker Timing – 23:00 – 06:00**

**Not to scale**

Prepared by : [www.onnyx.in](http://www.onnyx.in)