


Junction Name:- Sansad Vihar
Outer Ring Road

Jn. Code:- Y-18
District :- North West
Circle :- Rohini

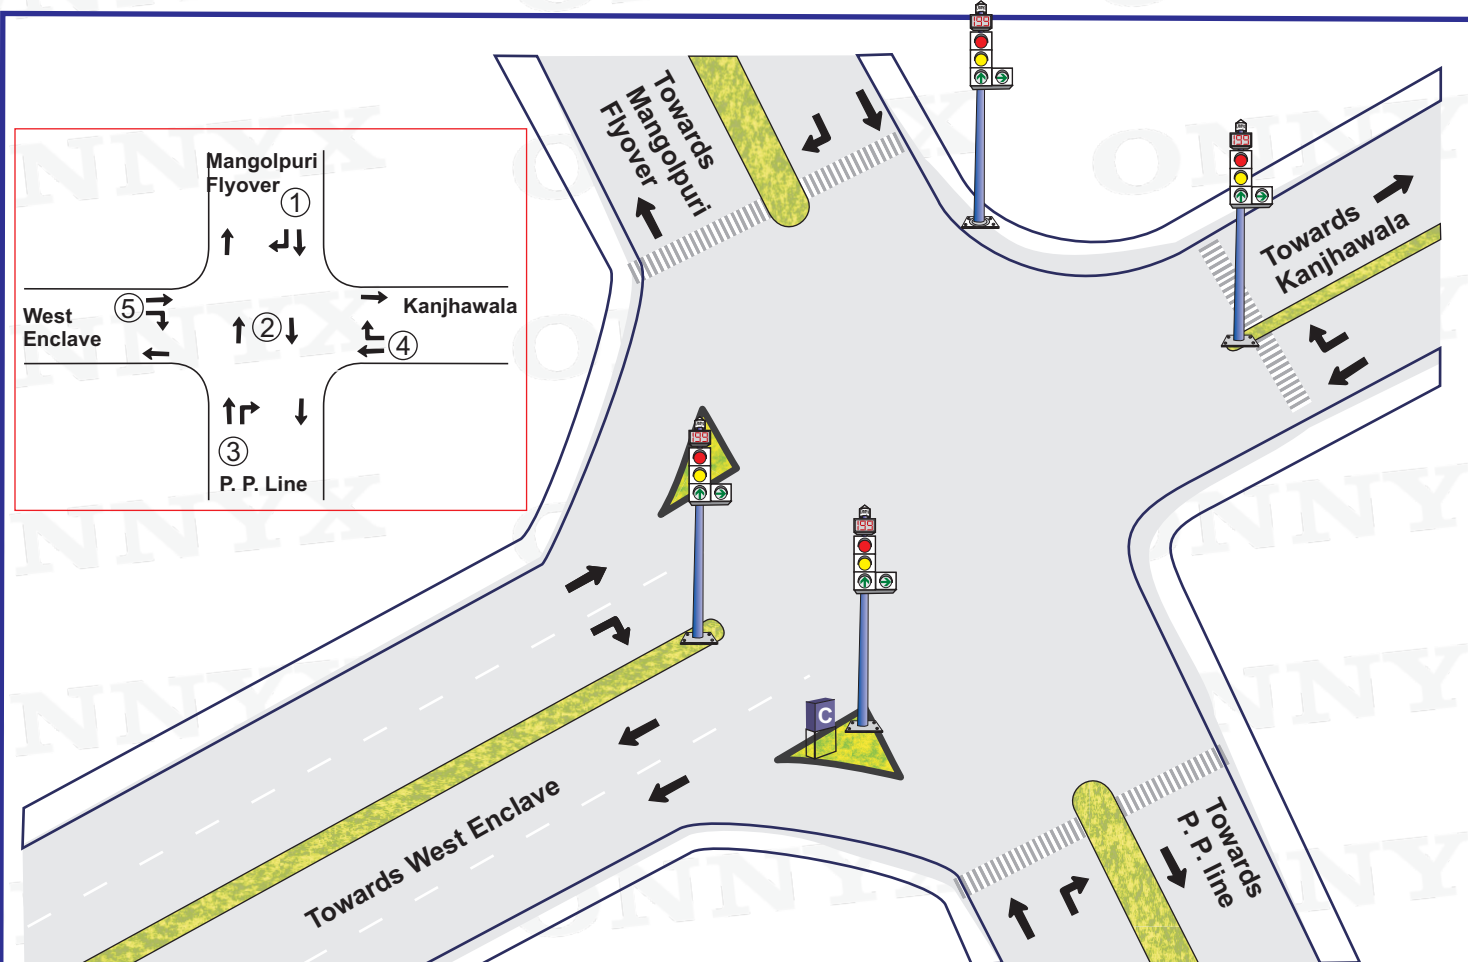

		①	②	③	④	⑤	
Plan No.	Time						Total Cycle Time
1.	08:00-17:00	55 Sec.	45 Sec.	35 Sec.	45 Sec.	30 Sec.	210 Sec.
2.	17:00-21:00	65 Sec.	55 Sec.	35 Sec.	45 Sec.	30 Sec.	230 Sec.
3.	21:00-22:00	55 Sec.	45 Sec.	35 Sec.	45 Sec.	30 Sec.	210 Sec.
4.	22:00-08:00	35 Sec.	45 Sec.	25 Sec.	30 Sec.	30 Sec.	165 Sec.

05 Sec. included in all Phases for AMBER

Signal Timing – 24 Hours

Blinker Timing – N. A.

Not to scale

Prepared by : www.onnyx.in