


**Junction Name:-** Mangolpuri Chowk

**Jn. Code:-** Y-19

**District :-** North West

**Circle :-** Rohini

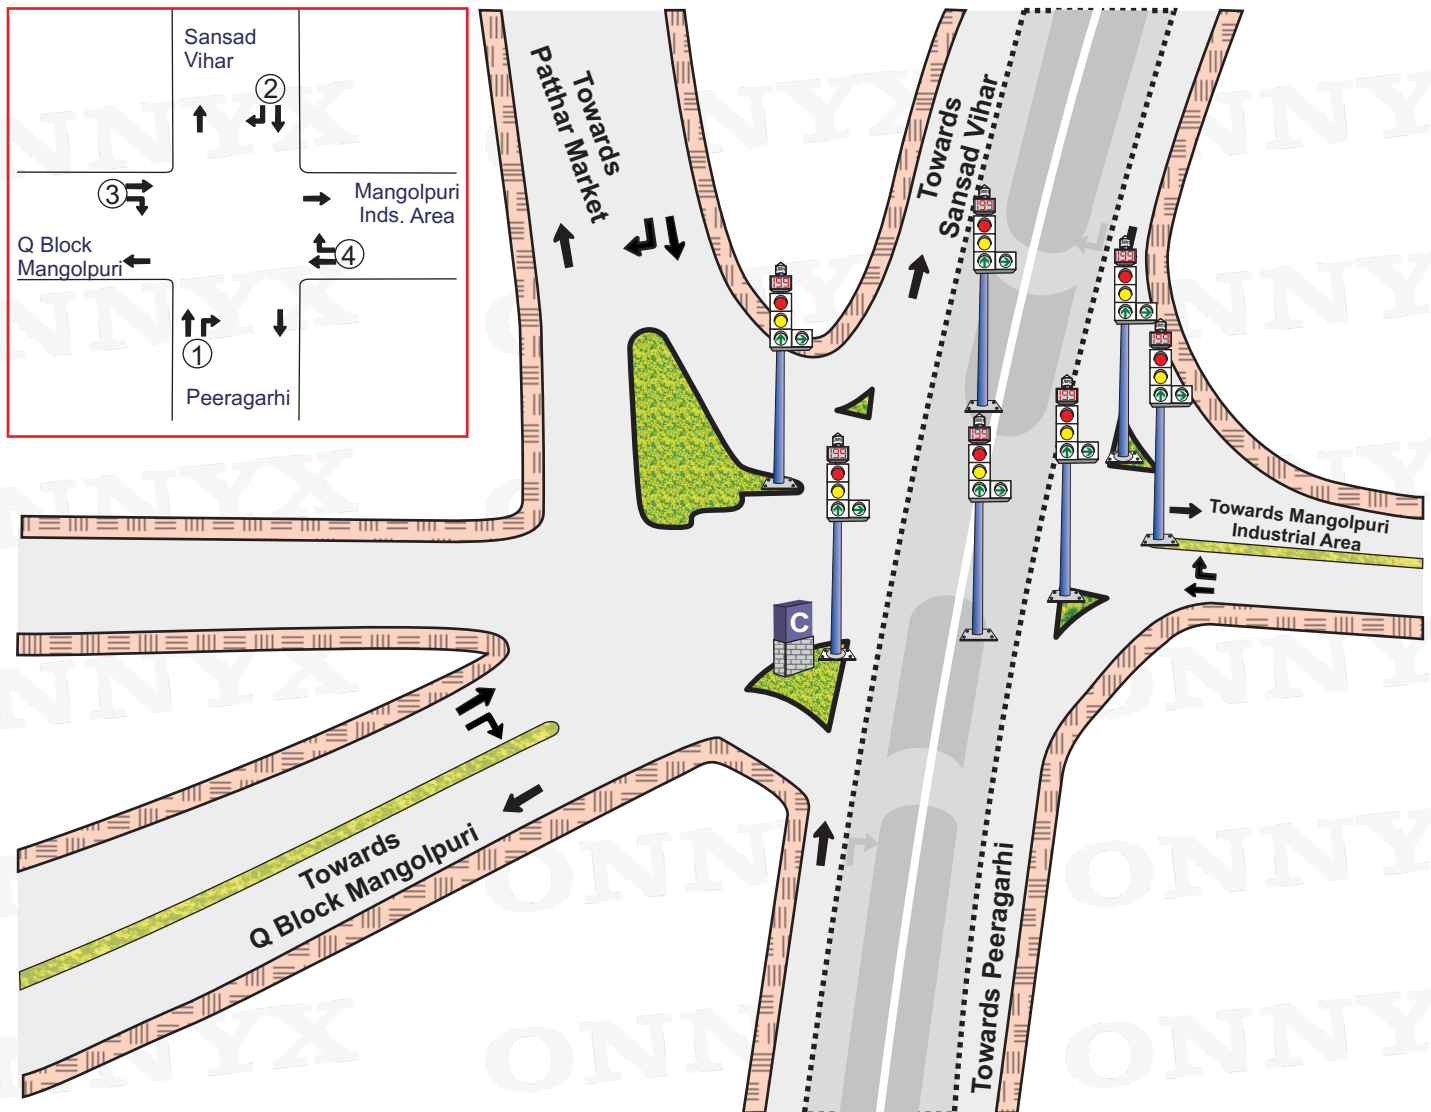

Plan No.	Time	①	②	③	④	Total Cycle Time
1.	06:00-23:00	25 Sec.	25 Sec.	40 Sec.	25 Sec.	115 Sec.

05 Sec. included in all Phases for AMBER

**Signal Timing – 06:00--23:00**

**Blinker Timing – 23:00--06:00**

**Not to scale**

Prepared by : [www.onnyx.in](http://www.onnyx.in)